


PHASE 2


PHASE 1

PHASE 2

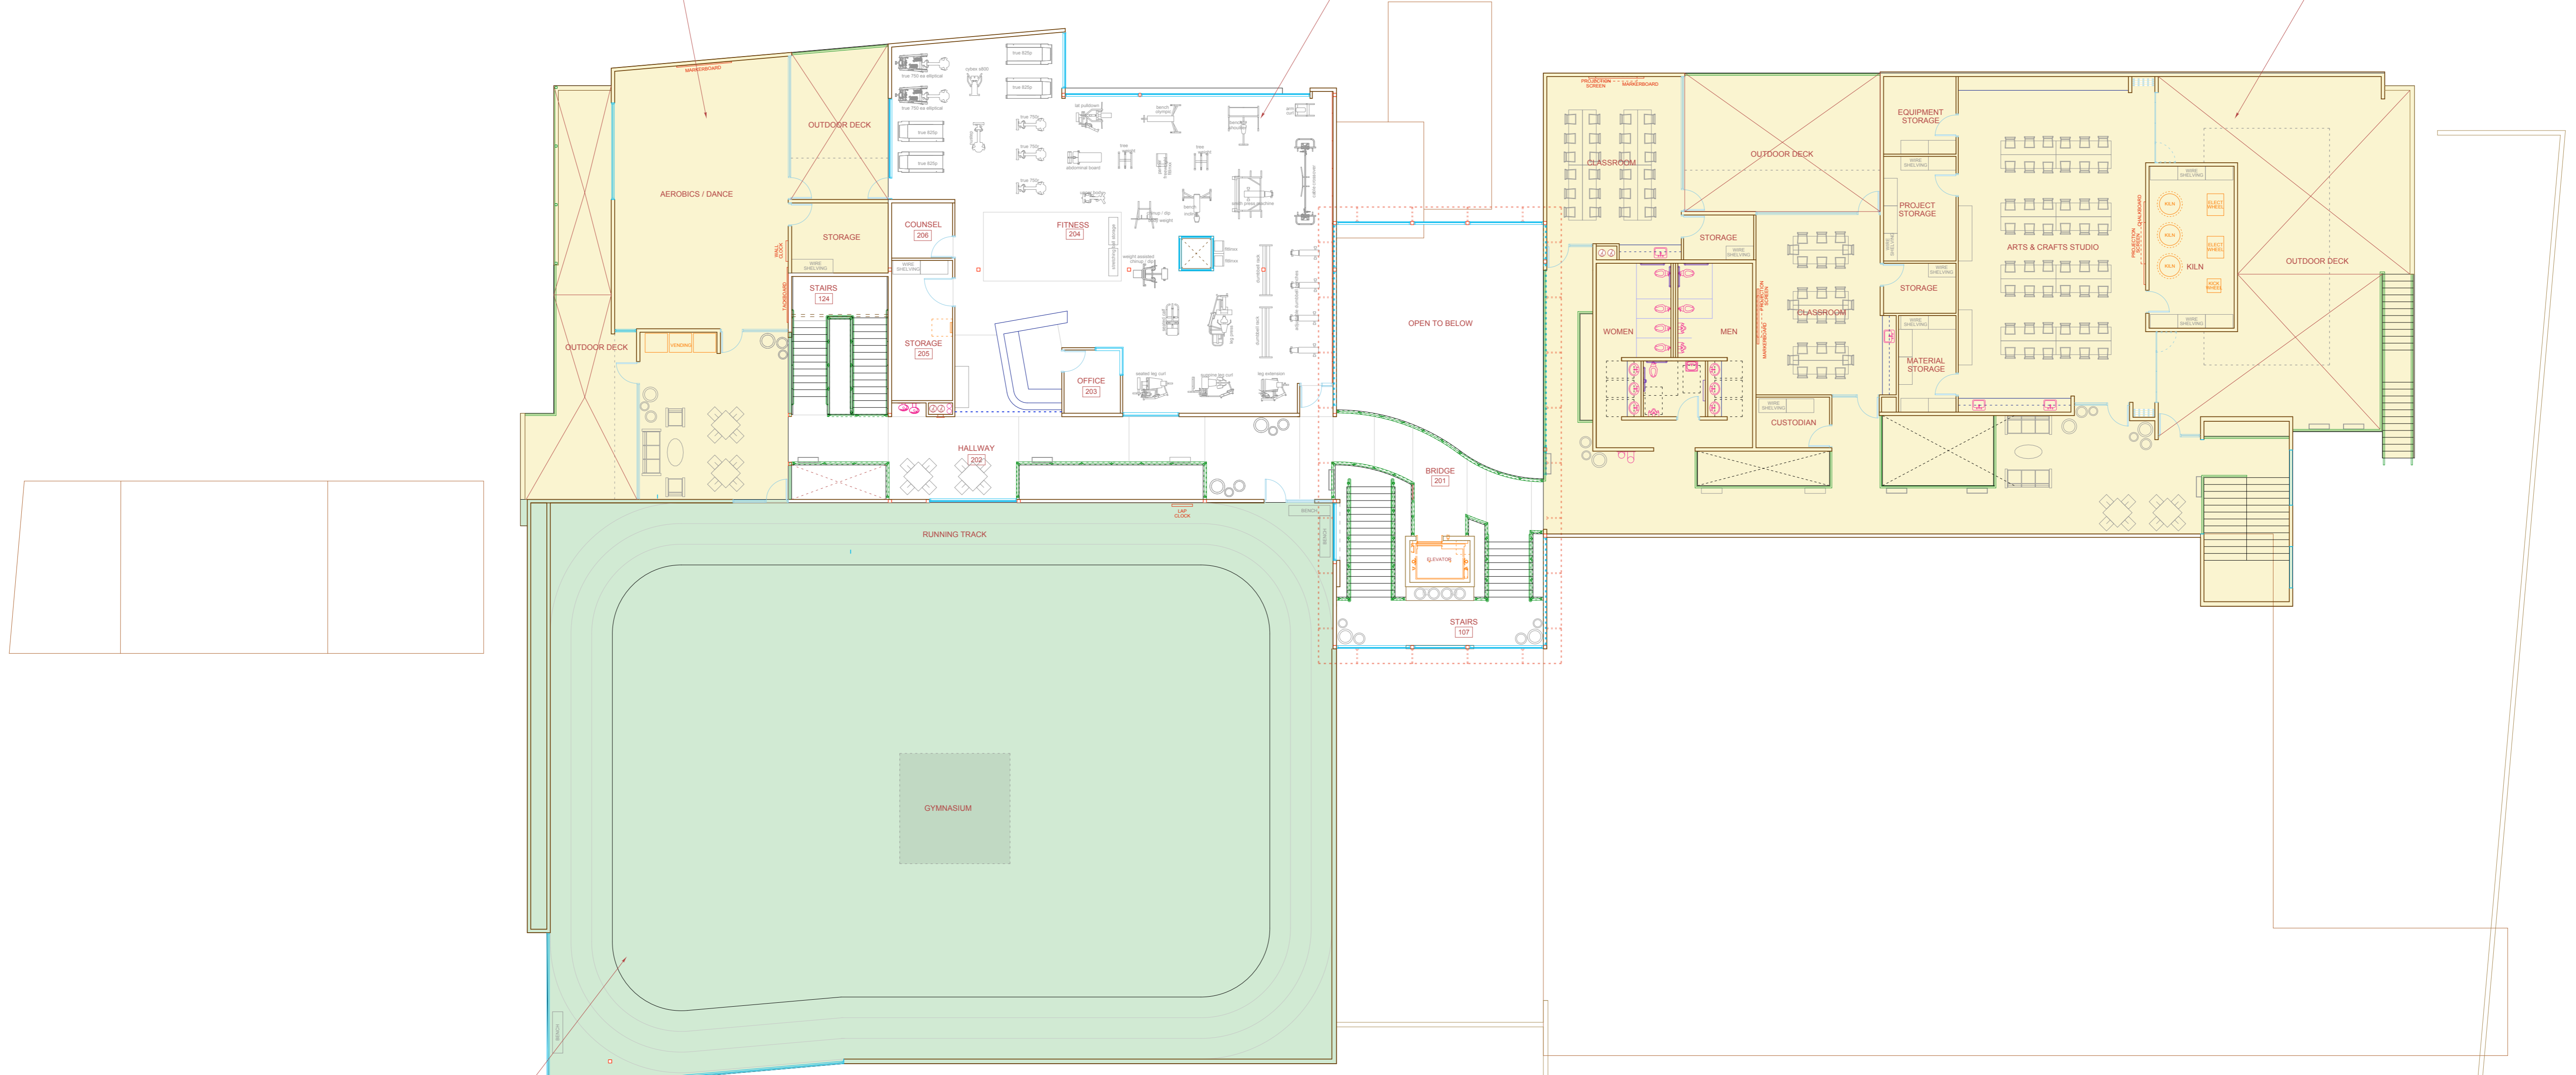

PHASE 3

NORTH DOMINGO BACA MULTIGENERATIONAL CENTER
SECOND FLOOR PLAN

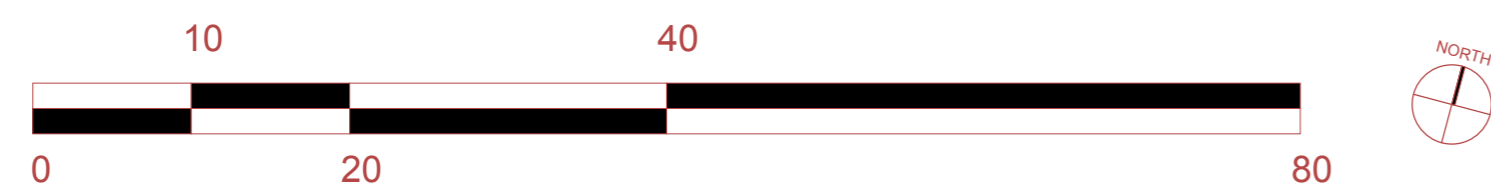

MAHLMAN STUDIO ARCHITECTURE